


2019-06-25 - 10:18:18

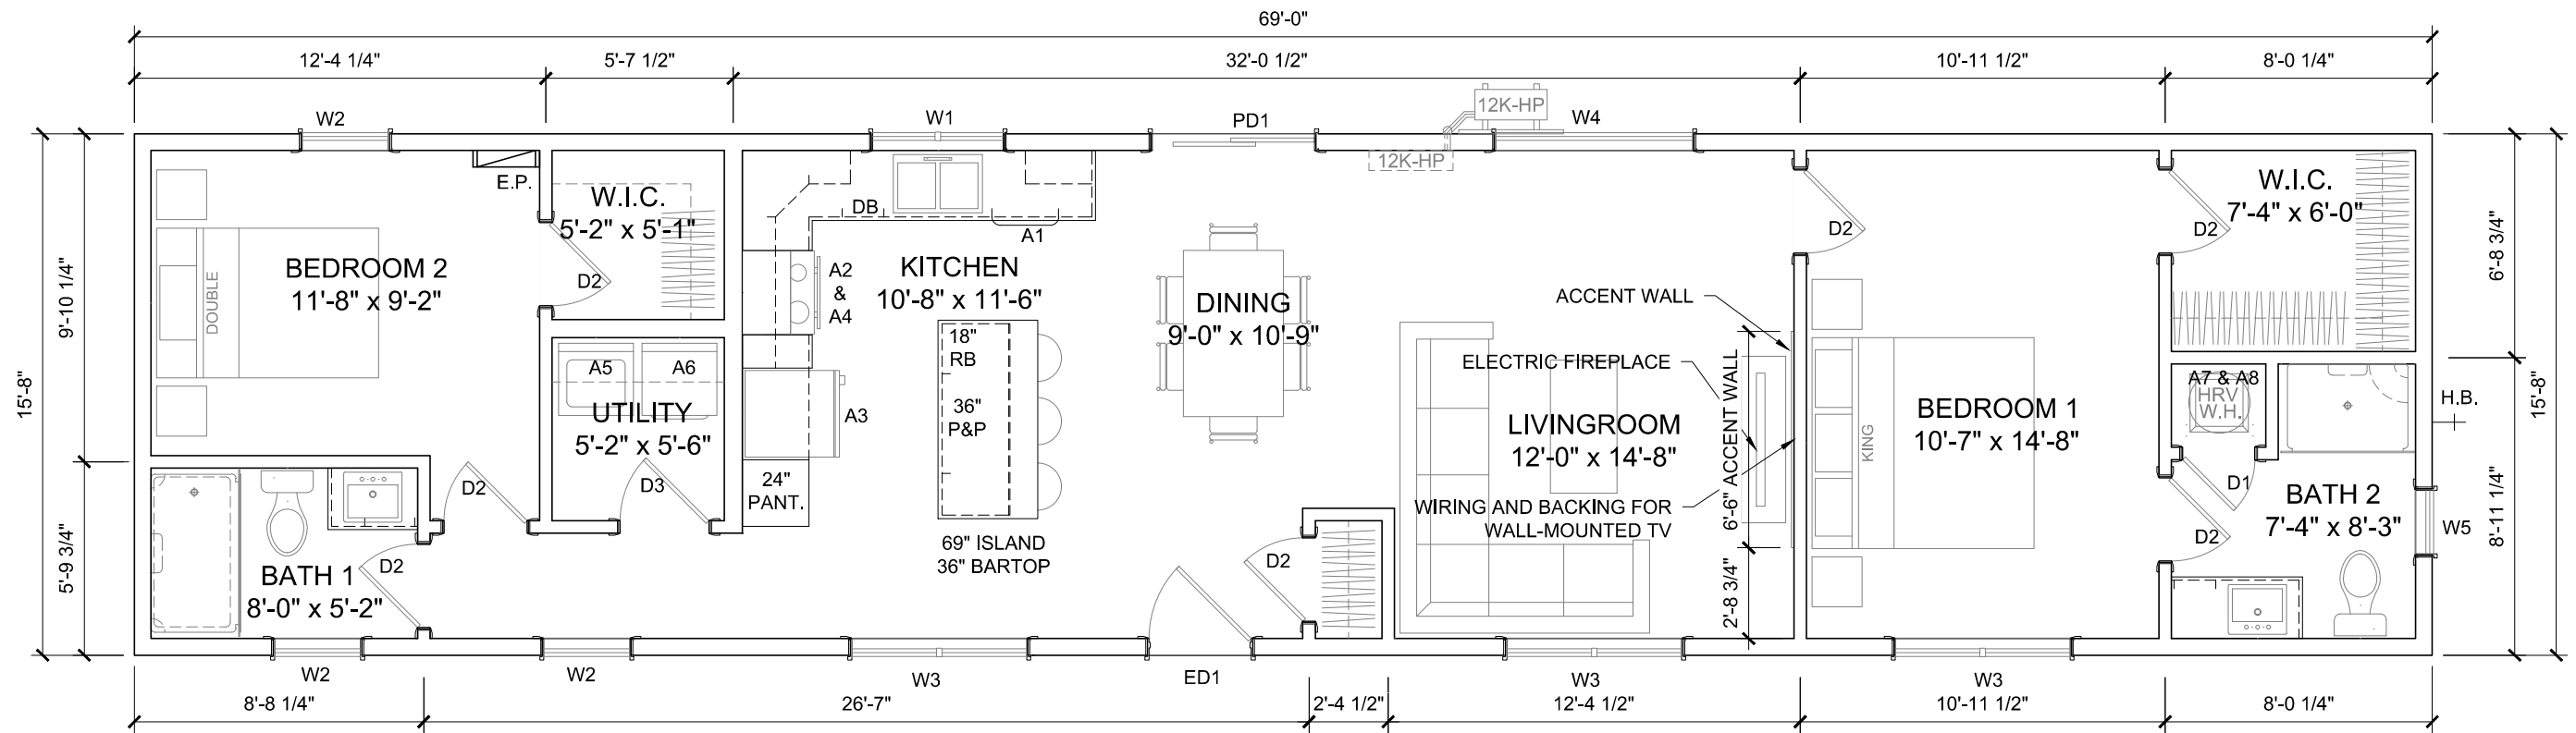

APPLIANCE SCHEDULE	
TAG	TYPE
A1	DISHWASHER
A2	RANGE
A3	REFRIGERATOR
A4	MICROWAVE/RANGE HOOD
A5	WASHER
A6	DRYER
A7	A277 GRENTEK HRV MODEL RNC12
A8	WATER HEATER

INTERIOR DOOR SCHEDULE			
TAG	WIDTH	PANELS	TYPE
D1	26	1	PASSAGE
D2	30	1	PASSAGE
D3	32	1	PASSAGE

EXTERIOR DOOR SCHEDULE						
TAG	WIDTH	S L	TYPE	COLORS	B.M.	GLASS
ED1	36	-	IN SWING	WHITE	1 1/4"	LOUISBOURG 3/4
PD1	60	-	PATIO	WHITE	1 1/4"	CLEAR -

WINDOW SCHEDULE							
TAG	W	H	PANELS	TYPE	COLORS	B.M.	GRILLS
W1	48	39	2	SINGLE HUNG	WHITE	1 1/4"	TOP SASH (2x2)
W2	32	56	1	SINGLE HUNG	WHITE	1 1/4"	TOP SASH (2x2)
W3	64	56	2	SINGLE HUNG	WHITE	1 1/4"	TOP SASH (2x2)
W4	72	16	1	FIXED	WHITE	1 1/4"	-
W5	24	39	1	SINGLE HUNG	WHITE	1 1/4"	TOP SASH (2x2)



I (WE) APPROVE THIS PLAN FOR CONSTRUCTION:

CLIENT: MSH #: 5723 RETAILER: SOUTH SHORE HOMES		CLIENT: STOCK		RETAILER: J BABINEAU		SIGNATURE DATE: 3/16" = 1'-0"	
PAGE #: 2	PURCHASING DRAWINGS: J BABINEAU	KITCHEN DRAWINGS: J BABINEAU	PRODUCTION DRAWINGS: J BABINEAU	PARTITIONS DRAWING: -	SIZE: 1097 S.F.	DATE OF FIRST DRAWINGS: 2019/06/25	FLOOR PLAN
					SERIAL#: 210281	CSA#: 49739	

