



2019-06-25 - 10:17:46

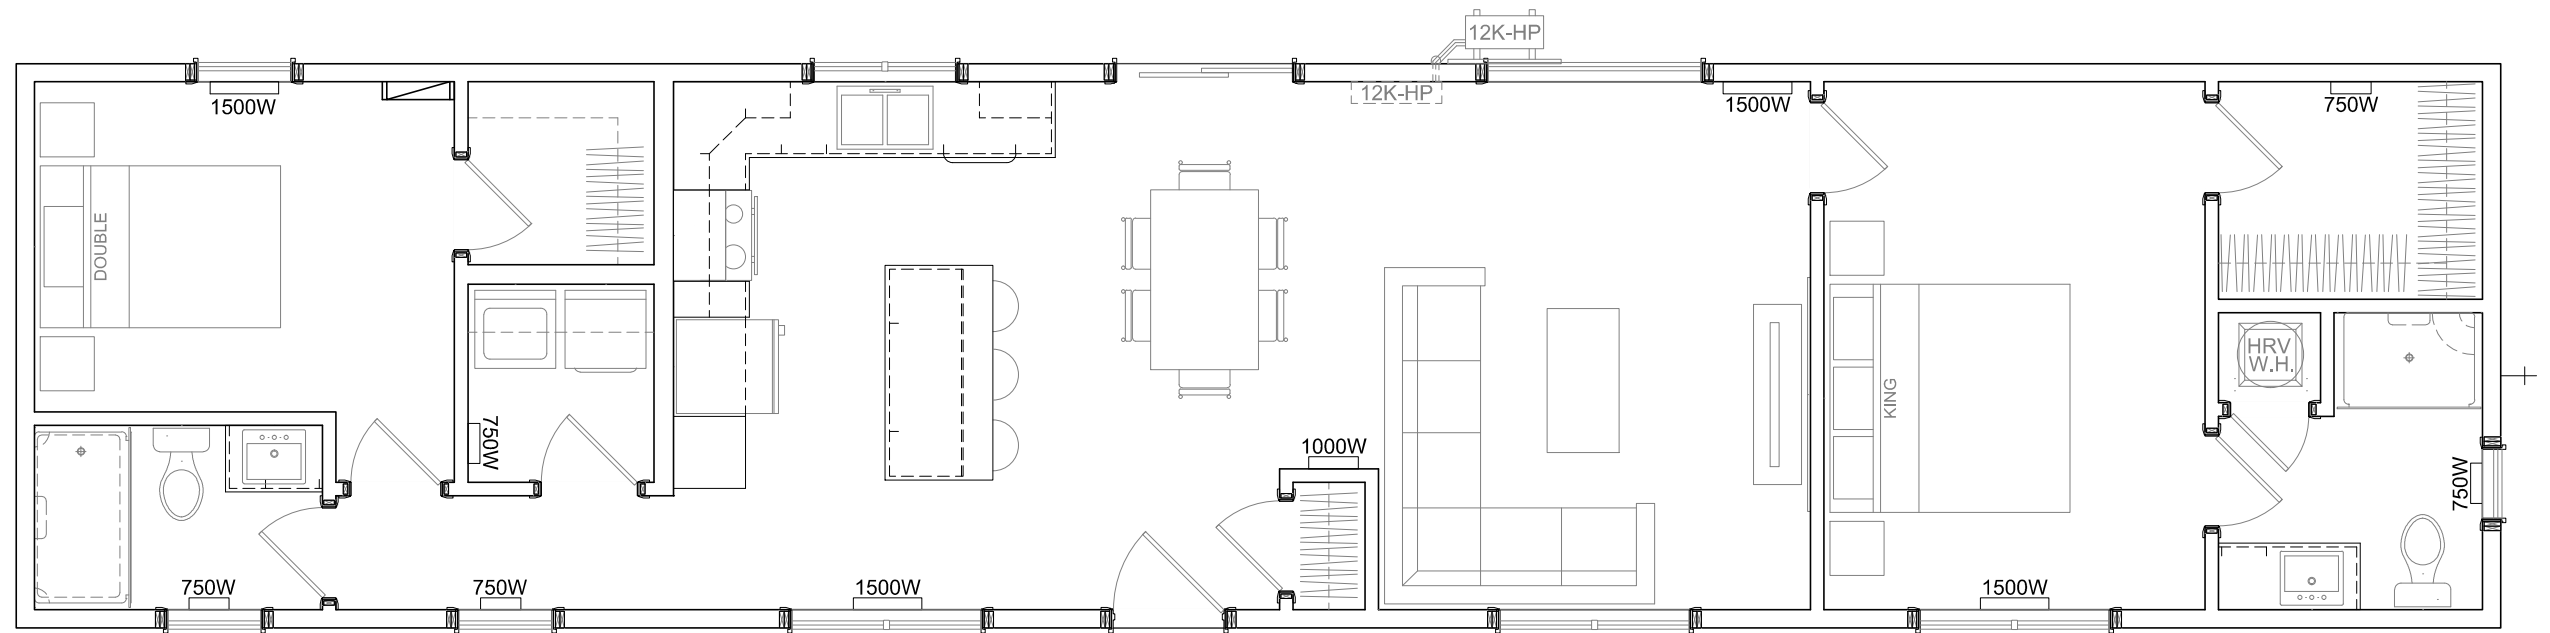

I (WE) APPROVE THIS PLAN FOR CONSTRUCTION:

CLIENT:		CLIENT:		RETAILER:		SIGNATURE DATE:		3/16" = 1'-0"	
MSH #: 5723	RETAILER: SOUTH SHORE HOMES	QUOTE# / CLIENT NAME(S): STOCK	PRELIMINARY DRAWINGS: J BABINEAU	SIZE: 1097 S.F.	DATE OF FIRST DRAWINGS: 2019/06/25	HEATING PLAN			
PAGE #: 4	PURCHASING DRAWINGS: J BABINEAU	KITCHEN DRAWINGS: J BABINEAU	PRODUCTION DRAWINGS: J BABINEAU	PARTITIONS DRAWING: -	SERIAL#: 210281				